


# Foundation stem wall insulation at a walkout

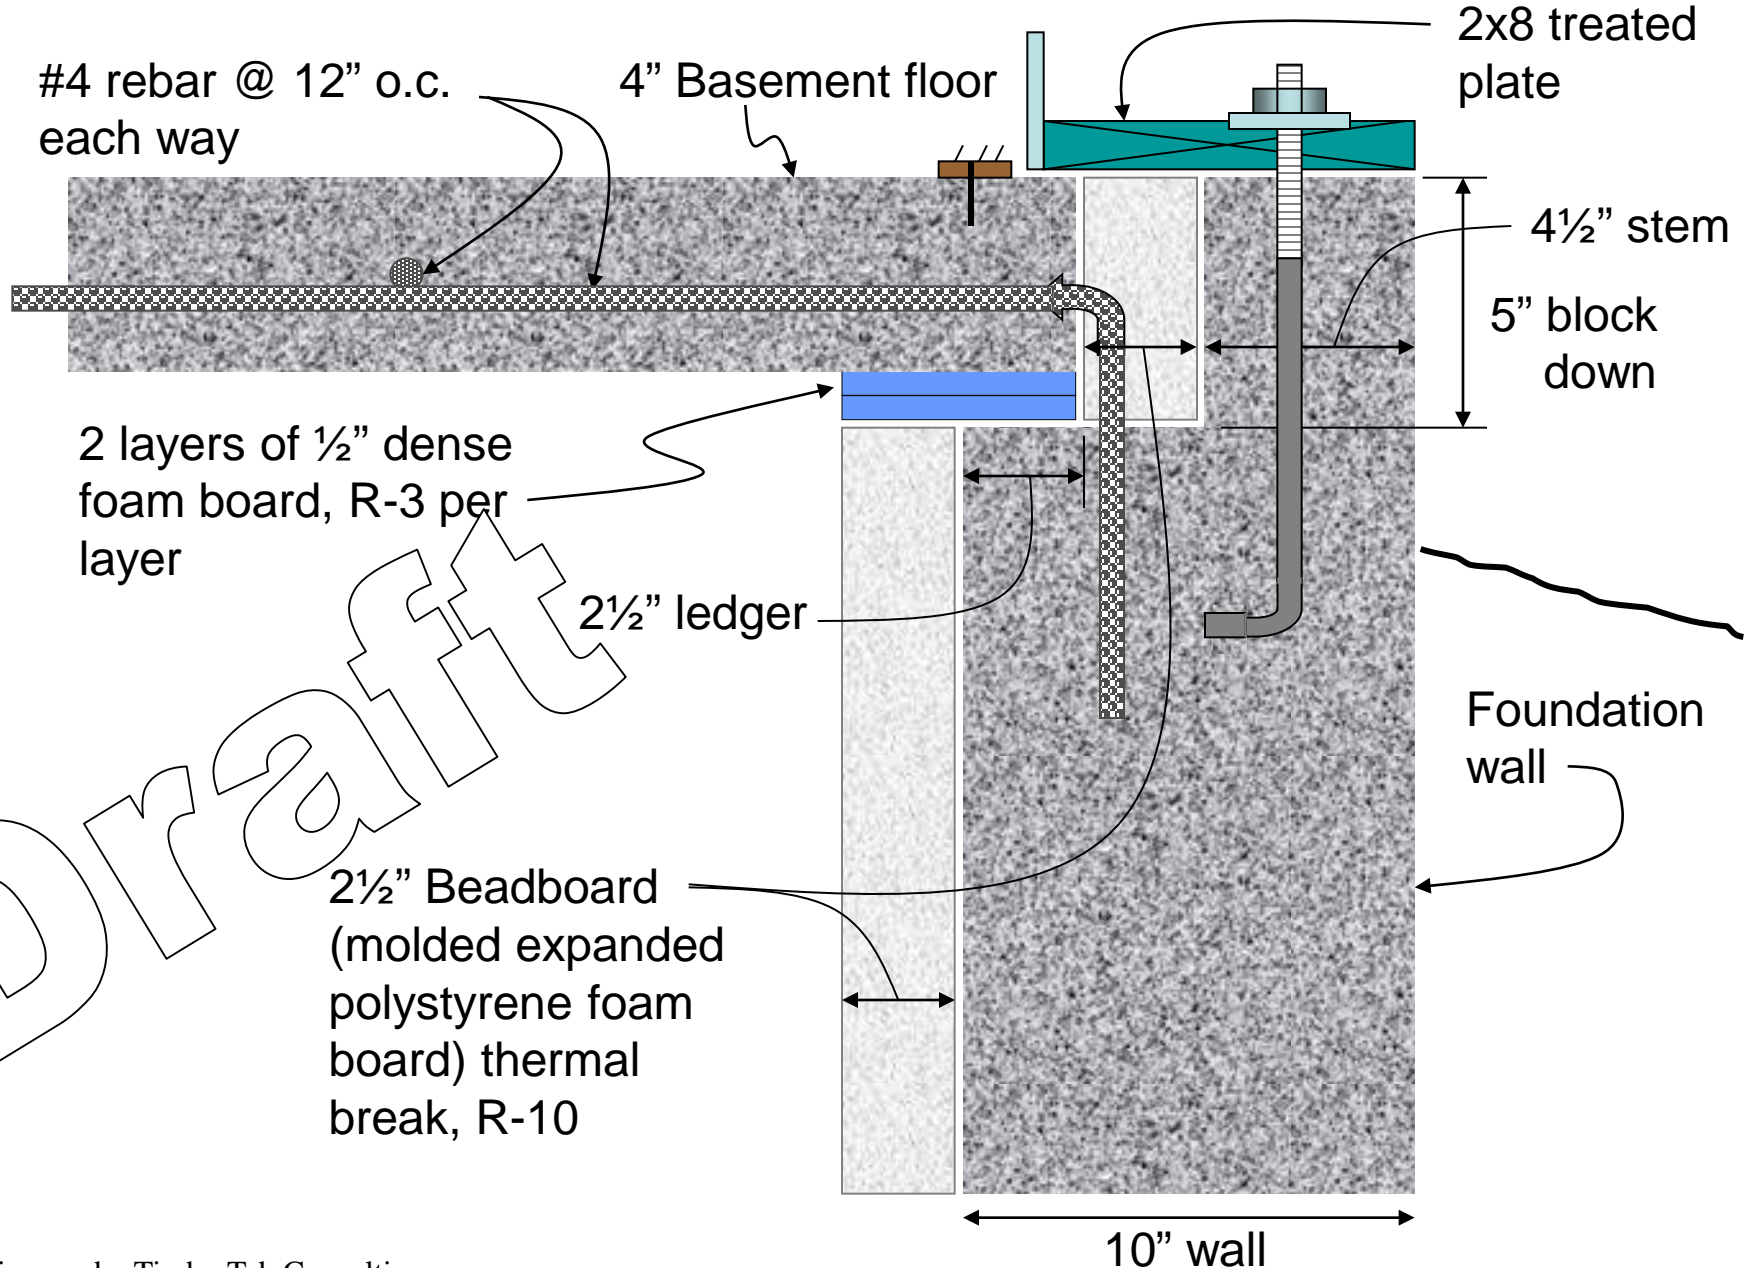

# Foundation stem wall insulation at a walkout

